


2  
S3

NORTH ELEVATION


SCALE 3/16" = 1'-0"

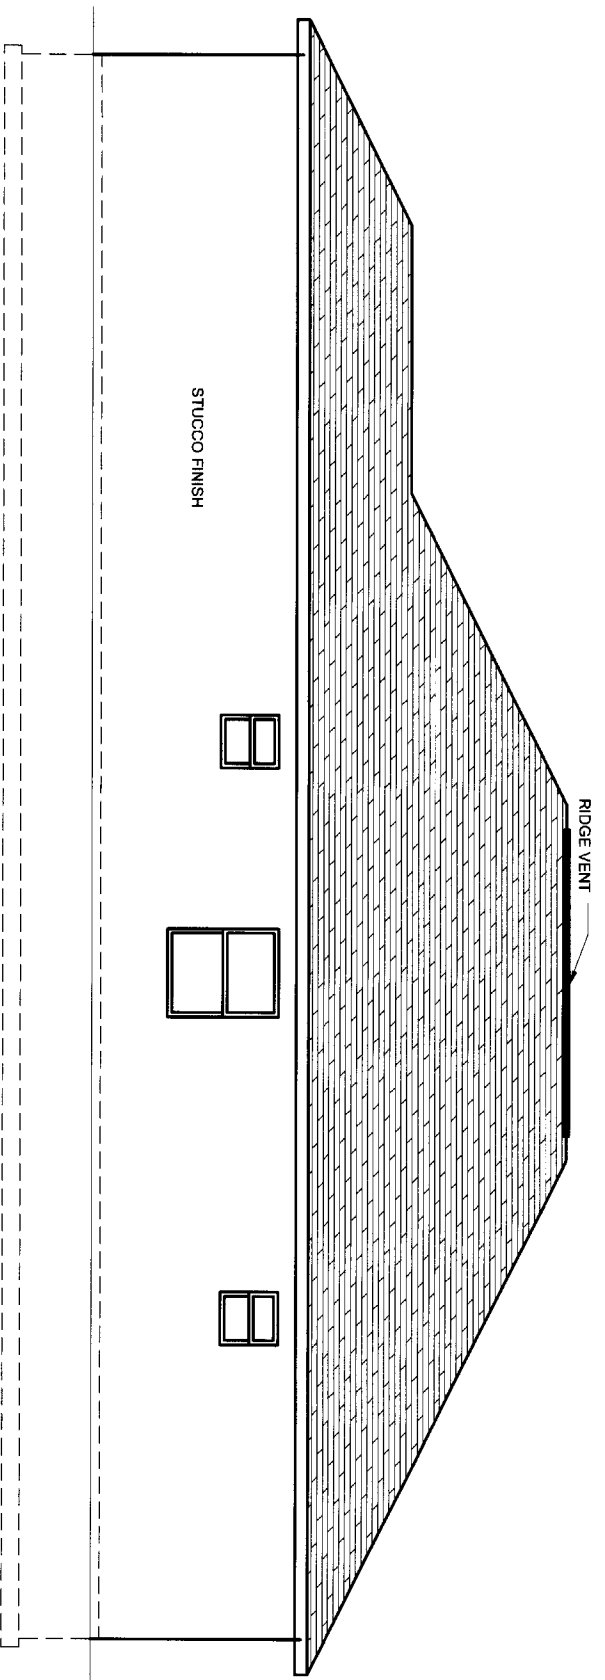

1  
S3

EAST ELEVATION

SCALE 3/16" = 1'-0"

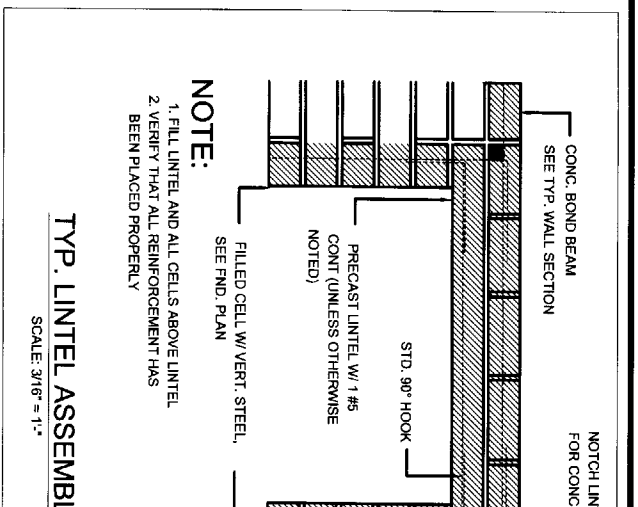


NOTE:

1. FILL LINTEL AND ALL CELLS ABOVE LINTEL.
2. VERIFY THAT ALL REINFORCEMENT HAS BEEN PLACED PROPERLY.

TYP. LINTEL ASSEMBLY

SCALE: 3/16" = 1'-0"

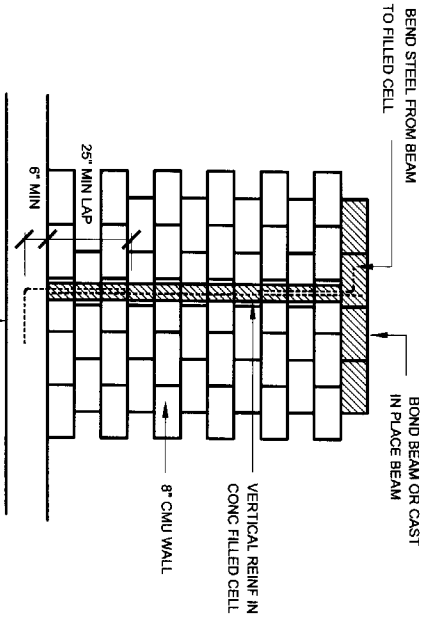

# ELEV. AT FILLED CELL

SCALE: N.T.S

## FASTENING SCHEDULE

### FASTENER


### # OR SPACING

WOOD STRUCTURAL PANEL ROOF SHEATHING 8d Ring-shank nails

WOOD STRUCTURAL PANEL WALL SHEATHING 8d Common nails

6" O.C. EDGES & 6" O.C. INTERMEDIATE


6" O.C. EDGES & 6" O.C. INTERMEDIATE

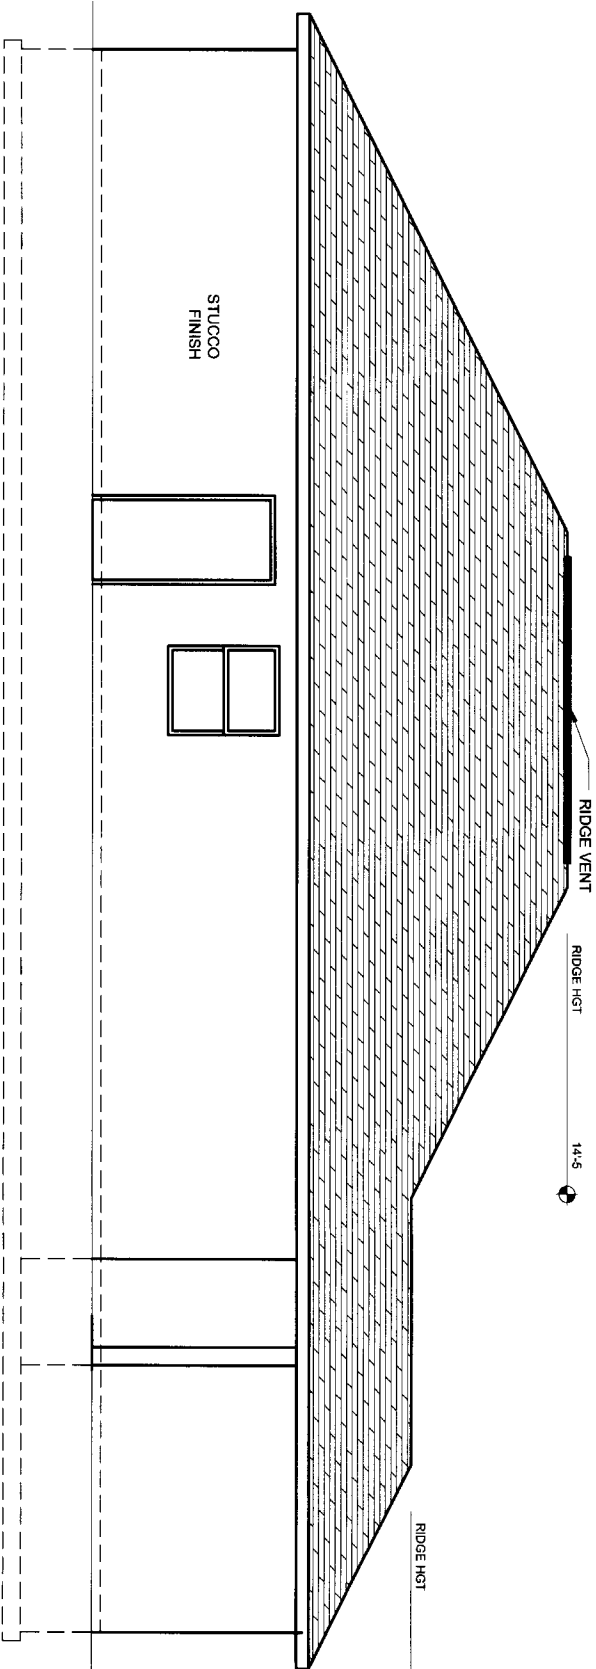

## WEST ELEVATION

1 S4

SCALE 3/16" = 1'-0"

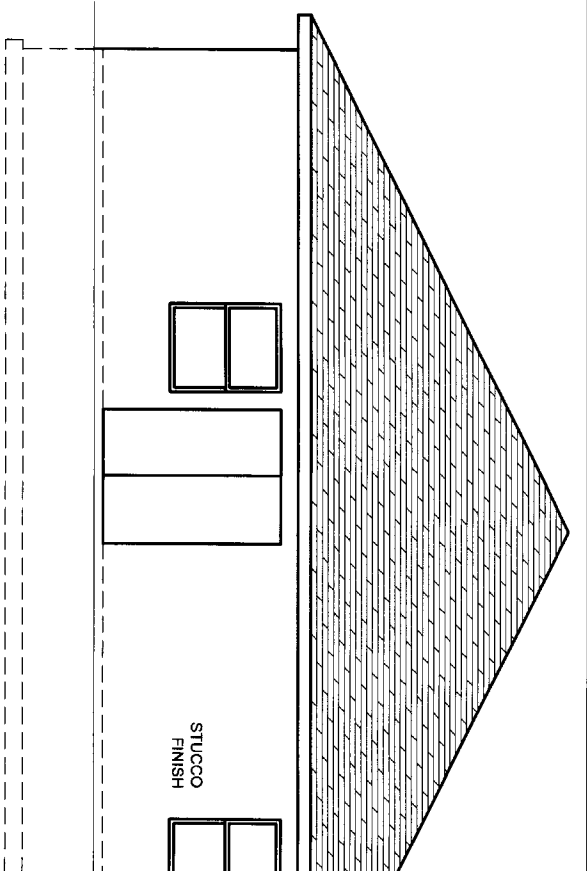

## SOUTH ELEVATION

2 S4

SCALE 3/16" = 1'-0"